


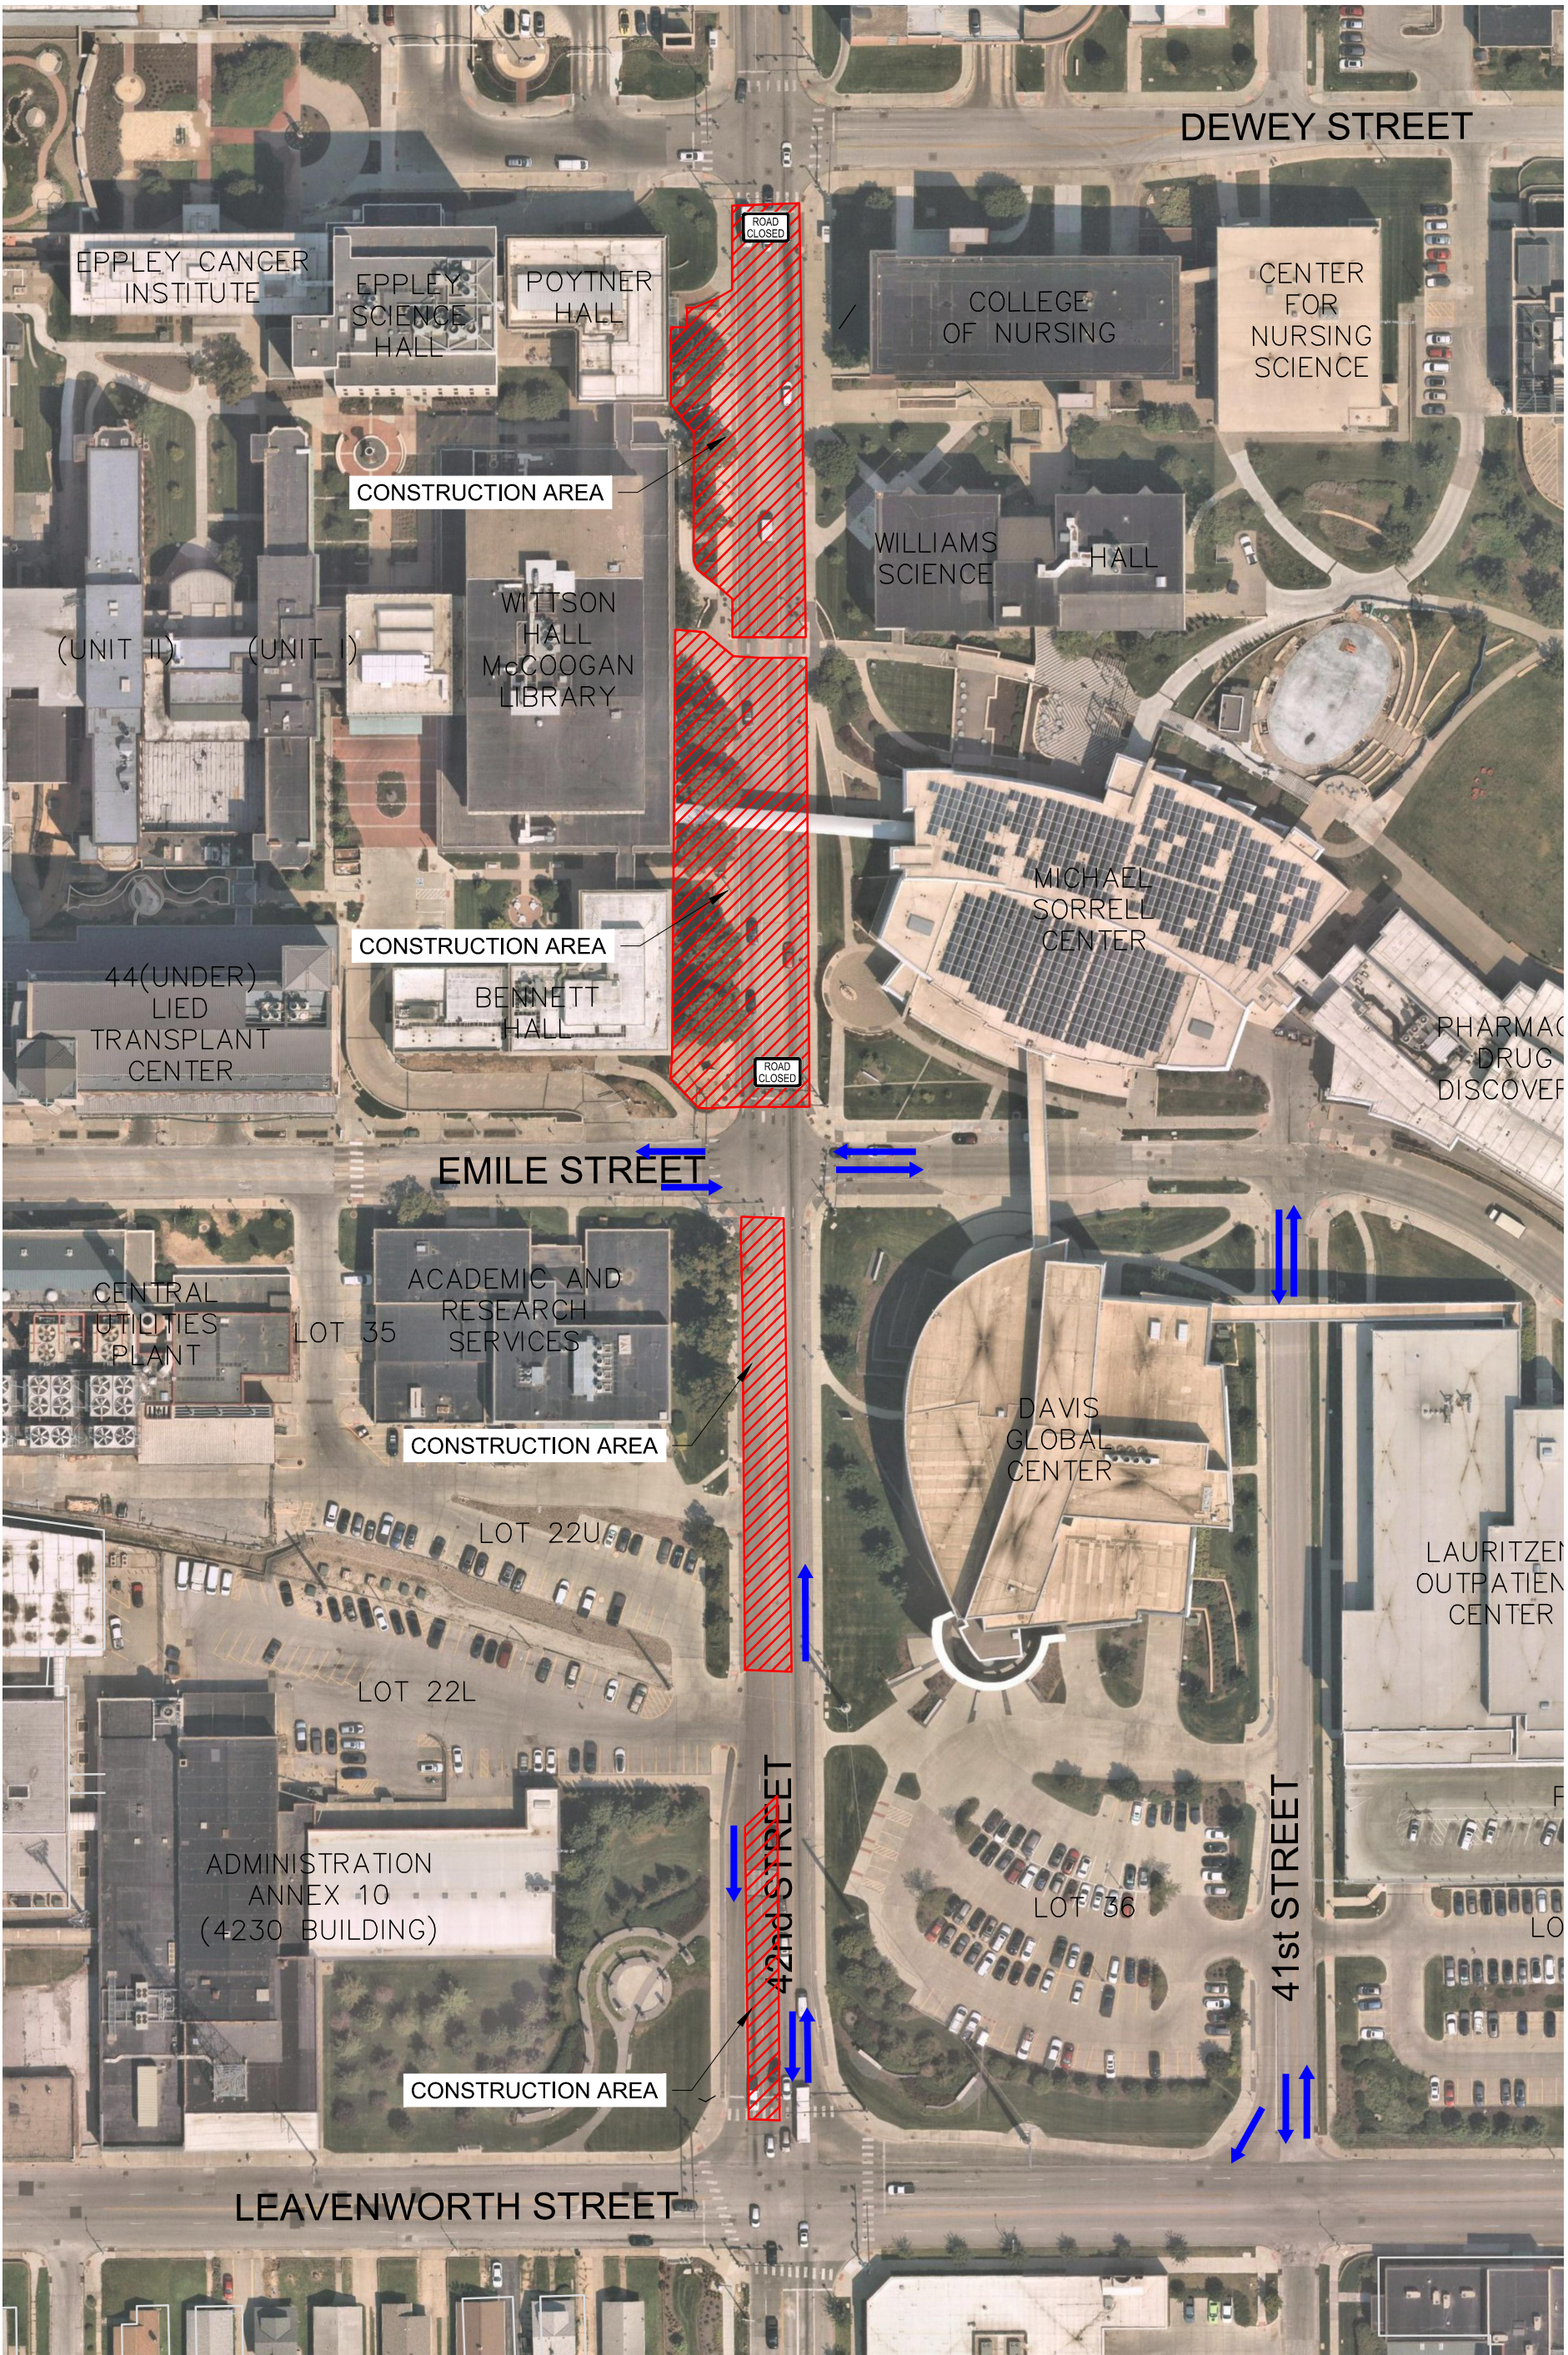

F:\2023\05501-06000\023-05648\40-Design\Exhibits\42nd Street Closure Exhibit May\25-07-22_Campus Closure Exhibit JULY 23 to AUGUST 11_02403403.dwg
DATE: Jul 22, 2025 3:42pm USER: lweathery

PROJECT NO: 023-05648	42ND STREET - DEWEY TO LEAVENWORTH STREET CLOSURE EXHIBIT JULY 23, 2025 - AUGUST 11, 2025		2111 South 67th Street Suite 200 Omaha, NE 68106 olsson.com TEL 402.341.1116 Olsson - Engineering Nebraska COA #CA-0638	EXHIBIT
DRAWN BY: LRW				2
DATE: 07.22.2025				